


DETROIT METRO • WILLOW RUN
WAYNE COUNTY AIRPORT AUTHORITY

HRC
HUBBELL, ROTH & CLARK, INC
CONSULTING ENGINEERS SINCE 1915
555 HULET DRIVE P.O. BOX 824
BLOOMFIELD HILLS, MICH. 48303 - 0824
PHONE: (248) 454-6300
FAX (1st. Floor): (248) 454-6312
FAX (2nd. Floor): (248) 338-2592
WEB SITE: <http://www.hrc-enr.com>

DATE	ADDITIONS AND/OR REVISIONS
4/26/2019	WCAA REVIEW
1/29/2018	WCAA REVIEW
1/22/2018	WCAA REVIEW
1/15/2018	WCAA REVIEW
1/5/2018	WCAA REVIEW
12/7/2017	WCAA REVIEW
9/7/2017	WCAA REVIEW
5/16/2016	WCAA REVIEW
DESIGNED	WRD
DRAWN	EJP/CDB
CHECKED	WRD
APPROVED	

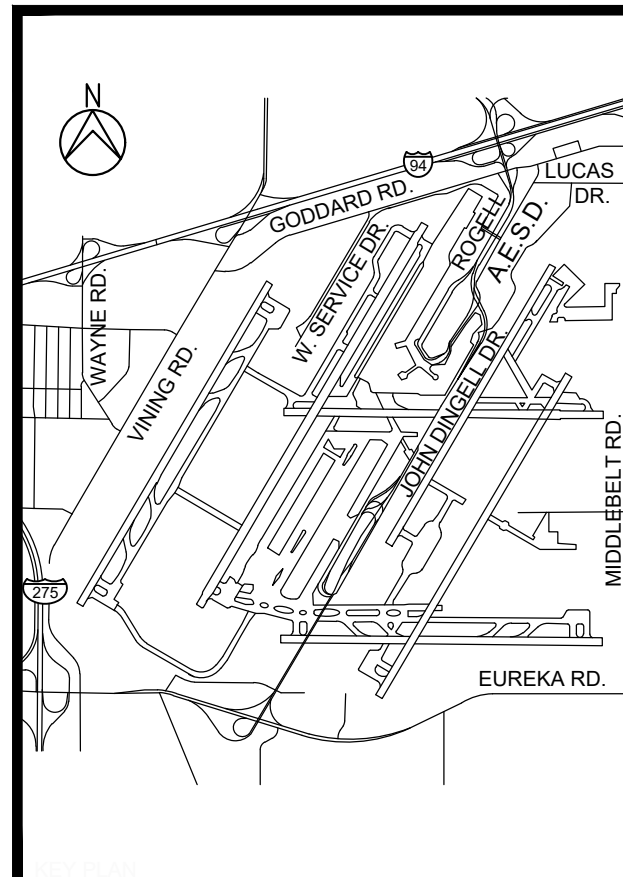

LEGEND

- LOW CONCENTRATION GLYCOL
- HIGH CONCENTRATION GLYCOL
- DWSD GLYCOL FORCE MAIN
- PUMP STATION NO. 1 DRAINAGE
- PUMP STATION NO. 2 DRAINAGE
- PUMP STATION NO. 3 DRAINAGE
- PUMP STATION NO. 6 DRAINAGE
- PUMP STATION NO. 6A DRAINAGE
- PUMP STATION NO. 6B DRAINAGE
- PUMP STATION NO. 11 DRAINAGE
- PUMP STATION NOS. 10, 12, & 14 DRAINAGE
- PUMP STATION NO. 13 DRAINAGE
- OFFSITE DRAINAGE
- SANITARY DIVERSION
- STORM WATER ENHANCEMENT FEATURES

WAYNE COUNTY AIRPORT AUTHORITY
DETROIT METRO AIRPORT STORM SEWER MAP

STORM SEWER LAYOUT

HRC JOB NO. 20160112	SCALE 1" = 800'
DATE 5/16/2016	SHEET NO. OF

© 2016 Hubbell, Roth & Clark, Inc. All Rights Reserved